

STYLISH DETACHED AND SEMI-DETACHED MODERN HOMES



SCRABO ROAD

-Your high society-

Newtownards BT23

SCRABO ROAD.

Your high society

Scrabo Road is an elegant development of three and four bedroom homes, situated on the edge of Newtownards where this vibrant market town meets the undulating landscape of North Down. Residents will enjoy a location nestled into the foothills of Scrabo Tower and its panoramic views of the surrounding countryside, Strangford Lough and beyond to the Irish Sea.

This is a modern and elegant development that embodies style and quality. The use of thoughtful architecture defines every home with attractive exterior and interior layouts that make the most of both space and light.

A rich mix of brick and render finishes combine with classical design features which fit seamlessly into mature surroundings to provide homes defined by durability, comfort and beauty.

Now more than ever, our environment and the location in which we live are essential to our health and wellbeing. As a semi-rural location, Scrabo Road delivers on all fronts with its proximity to nature, outdoors activities, amenities and commuter links.

Whether it is long country walks, a leisurely lunch or an easy commute to Belfast, Scrabo Road and Newtownards have it all.



SPECIFICATION.

KITCHEN & UTILITY

- High quality units with a choice of worktop, doors and handles
- Integrated appliances to include electric hob, electric oven, extractor fan, fridge/freezer, dishwasher and wine fridge (where applicable)
- Free standing washing machine included
- Concealed under unit lighting in kitchen

BATHROOM, ENSUITE & WC

- Contemporary white sanitary ware with chrome fittings
- Separate shower in bathroom (where applicable) or shower over bath
- Mirror with LED lights
- Chrome towel radiators
- Vanity unit to bathroom and en-suite

CARPET AND TILING

- Carpet to lounge, stairs, landing and all bedrooms
- Floor tiling to hall, kitchen, utility, cloakroom, bathroom and en-suite
- Wall tiling to shower enclosures, around the bath and splash backs to all wash hand basins

WARRANTY

- All homes come with 10 year NHBC Warranty.

HEATING



- Gas fired central heating
- Energy efficient boiler fitted which provides hot water on demand
- Thermostatically controlled radiators fitted throughout

INTERNAL FEATURES

- Walls, ceilings, doors and woodwork painted throughout
- Generous electrical specification to include power points, TV points to all bedrooms and phone points
- Security alarm
- House wired for entertainment packages
- French doors leading to patio area
- Down lights to kitchen, WC, bathroom and en-suite

EXTERNAL FEATURES

- Extensive landscaping throughout the development - Asphalt driveway
- Paved patios and pathways
- Hedging and painted railings to selected sites
- Lawns laid in turf to rear and front gardens where applicable - External water tap
- High quality front door and uPVC windows
- Concrete tile roof
- Houses finished with painted render
- Optional sunroom available on all properties.

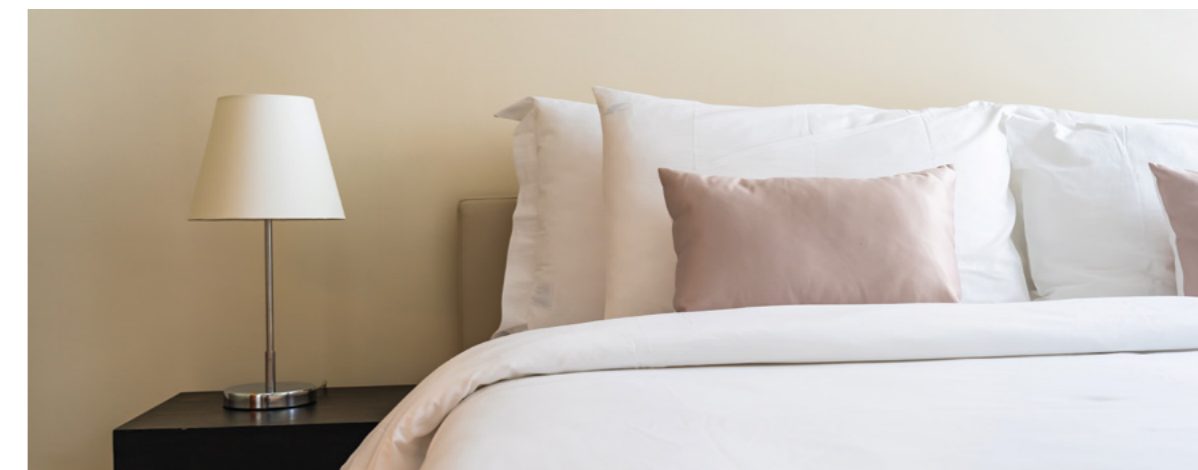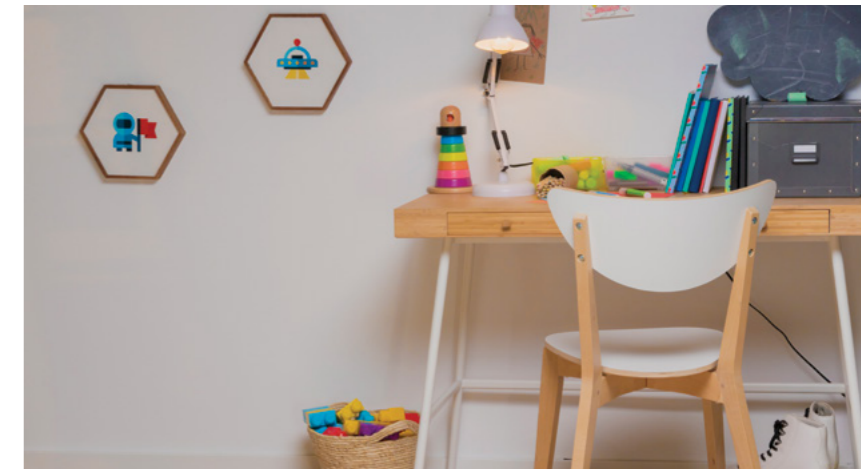

THE CUAN.

4 BED SEMI-DETACHED
SITE NOS: 5, 6, 7, 8, 9, 10, 11, 12, 13, 14, 15, 16, 17, 18, 19, 20, 24, 25




DIMENSIONS

GROUND FLOOR


Lounge	4.30m x 3.67m <i>max</i>
Kitchen/Dining	5.10m x 4.40m <i>max</i>
Utility	2.05m x 1.52m
Sunroom*	3.55m x 3.25m
WC	1.82m x 1.25m

FIRST FLOOR

Master Bedroom	3.80m x 3.00m
Ensuite	2.00m x 1.80m
Bedroom 2	4.30m x 2.62m <i>max</i>
Bedroom 3	3.50m x 2.40m <i>max</i>
Bedroom 4	3.80m x 2.10m
Bathroom	2.60m x 2.00m <i>max</i>

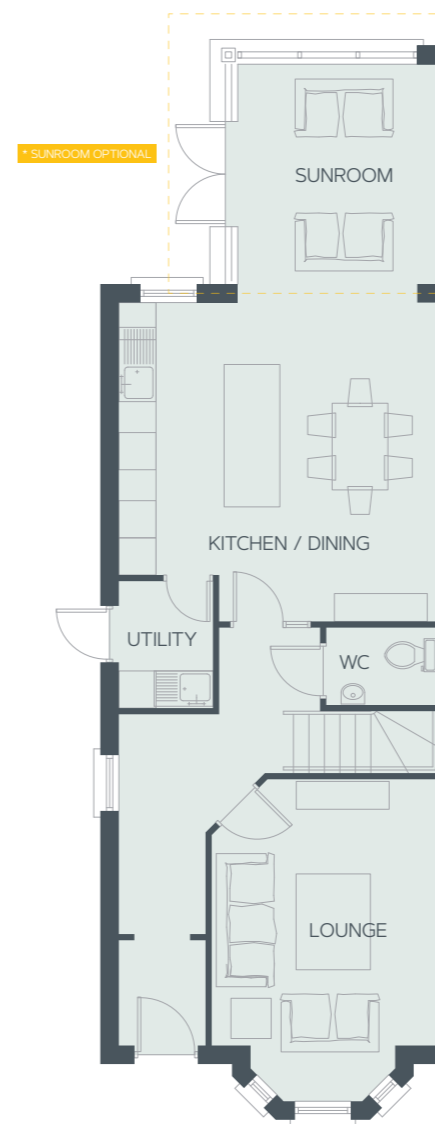

GROUND FLOOR

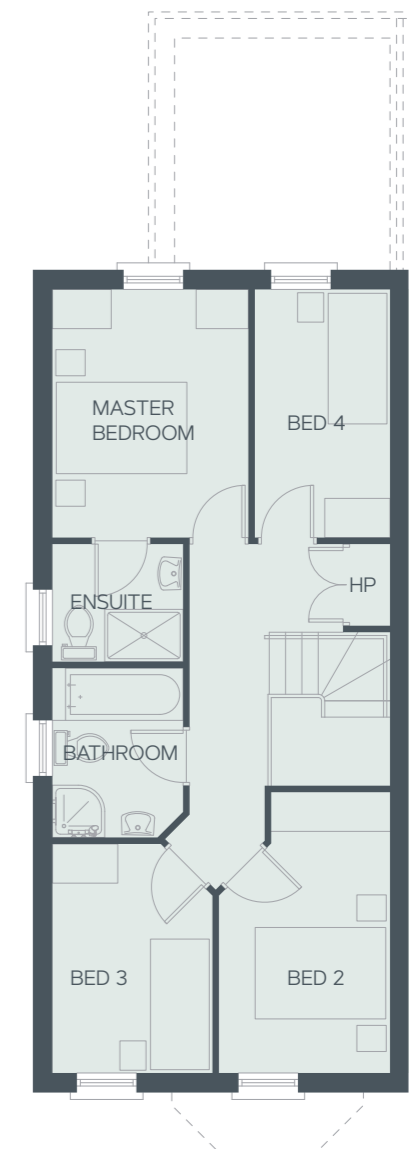

FIRST FLOOR

THE FOLLY.

3 BED SEMI-DETACHED
SITE NOS: 1, 2, 3, 4




DIMENSIONS

GROUND FLOOR


Lounge	4.40m x 3.67m
Kitchen/Dining (plus Pantry)	4.90m x 4.80m <i>max</i>
Sunroom*	3.55m x 3.25m
WC	1.80m x 1.40m

FIRST FLOOR

Master Bedroom	3.60m x 3.60m
Ensuite	3.60m x 1.25m
Bedroom 2	3.40m x 2.60m
Bedroom 3	3.40m x 2.25m
Bathroom	3.35m x 1.60m <i>max</i>

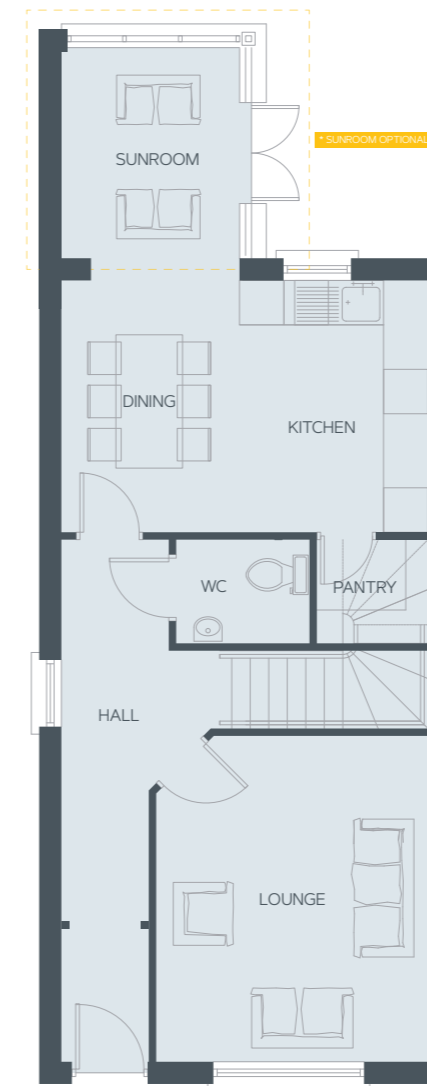

GROUND FLOOR

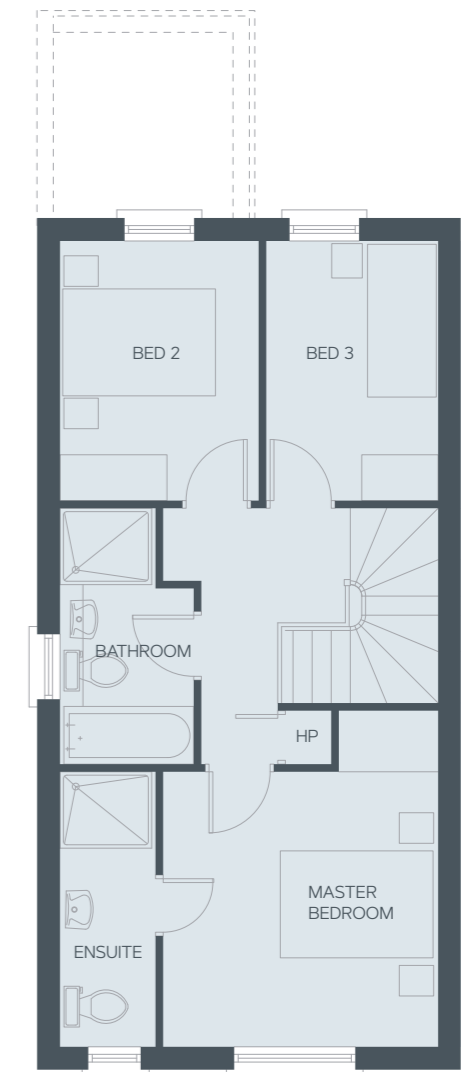

FIRST FLOOR

THE BAY.

4 BED DETACHED
SITE NOS: 21, 22, 23



DIMENSIONS

GROUND FLOOR


Lounge	4.50m x 3.40m <i>max</i>
Living	2.94m x 2.70m <i>max</i>
Kitchen	4.24m x 3.25m <i>max</i>
Dining	4.33m x 3.04m <i>max</i>
Utility	2.00m x 1.80m
Sunroom*	3.85m x 3.25m
WC	1.80m x 1.00m

FIRST FLOOR

Master Bedroom	4.90m x 4.60m <i>max</i>
Ensuite	2.70m x 1.30m
Bedroom 2	4.14m x 2.90m <i>max</i>
Bedroom 3	3.04m x 3.00m
Bedroom 4	3.20m x 2.70m
Bathroom	3.04m x 2.10m



GROUND FLOOR

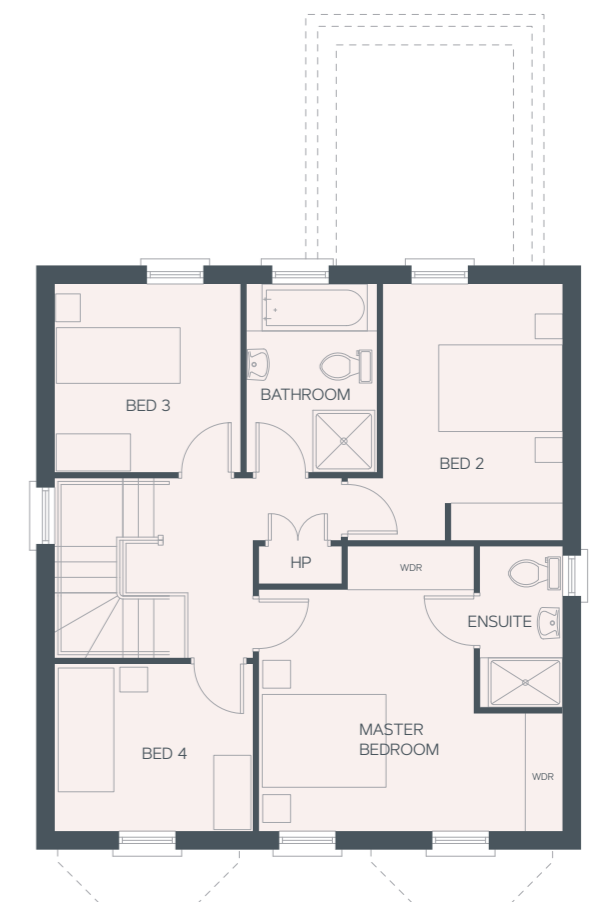

FIRST FLOOR




SITE MAP.

THE FOLLY
3 BED SEMI-DETACHED
SITE NOS: 1, 2, 3, 4

THE BAY
4 BED DETACHED
SITE NOS: 21, 22, 23

THE CUAN
4 BED SEMI-DETACHED
SITE NOS: 5, 6, 7, 8, 9, 10, 11, 12, 13, 14, 15, 16, 17, 18, 19, 20, 24, 25

PLEASE NOTE: SOME SUNROOMS ARE OPTIONAL.

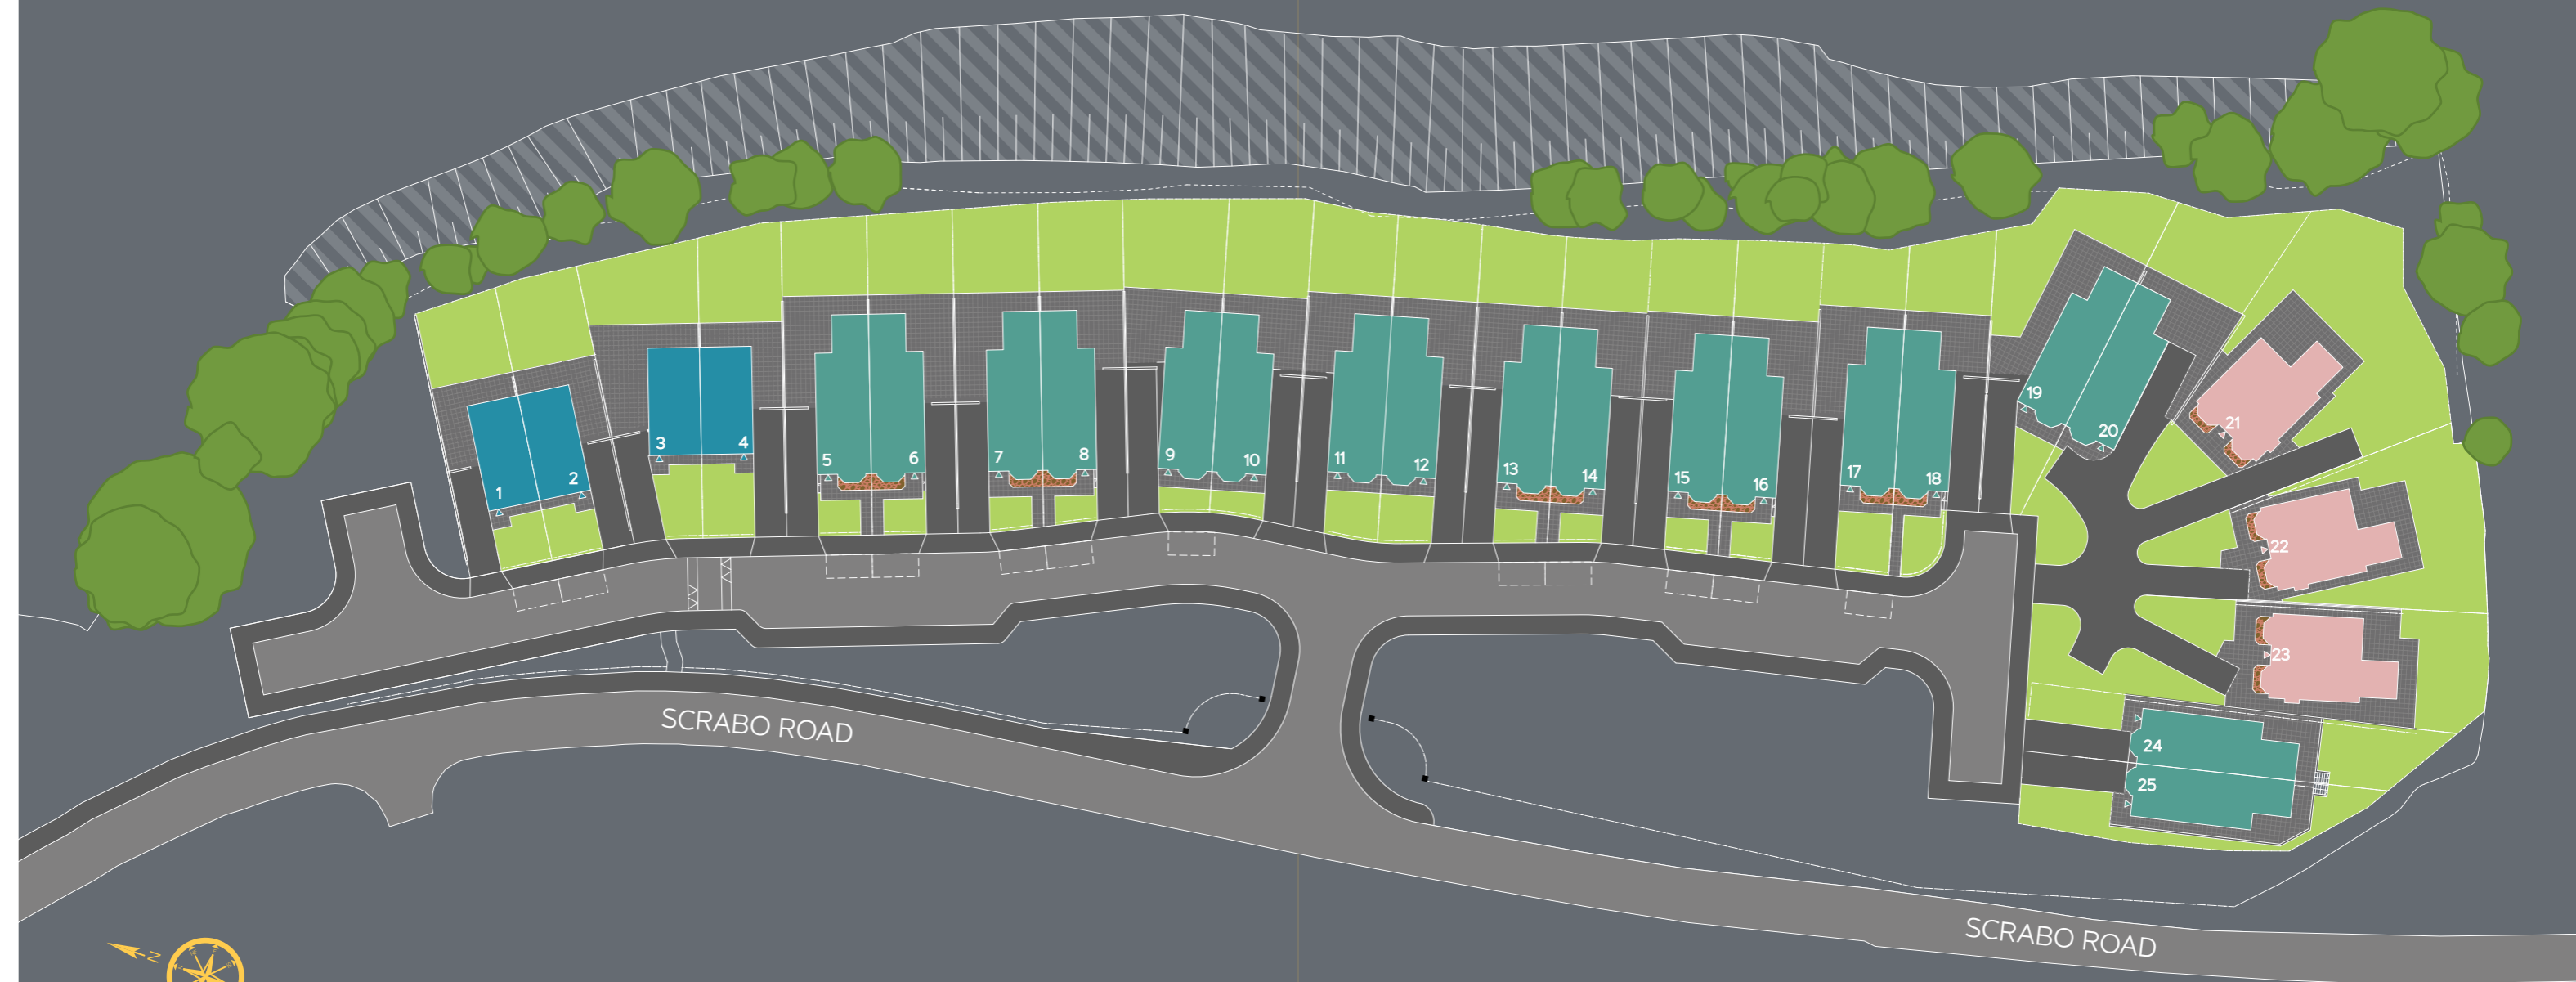



LOCATION MAP.


Where we live matters to our health and happiness. Market towns are officially recognised for their high well-being levels due to their sense of distinct identity, community spirit and their ideal size - small enough for people to feel included but large enough to remain private. Newtownards delivers on the modern lifestyle requirements by providing the essence of community spirit with a thriving high street, essential amenities, leisure venues and access to social networks.


Few places offer such a diverse lifestyle within Newtownards and the surrounding area. The vibrancy of Belfast city centre is just ten miles away with its eclectic mix of art, social, career, culinary and retail options. In contrast, the peaceful ambience of Scrabo Country Park and the outstanding natural beauty of Strangford Lough can be enjoyed within the immediate area. In an age when our house is even more essential and central in our lives, Scrabo Road is the ideal place home.

FROM SCRABO ROAD TO:

Newtownards Town Centre	2 miles
Comber	4 miles
Bangor	6 miles
Belfast	10 miles

Ards Shopping Centre	1 mile
Tesco Extra	2 miles
Scrabo Tower	0.25 miles
Scrabo Golf Club	1.5 miles

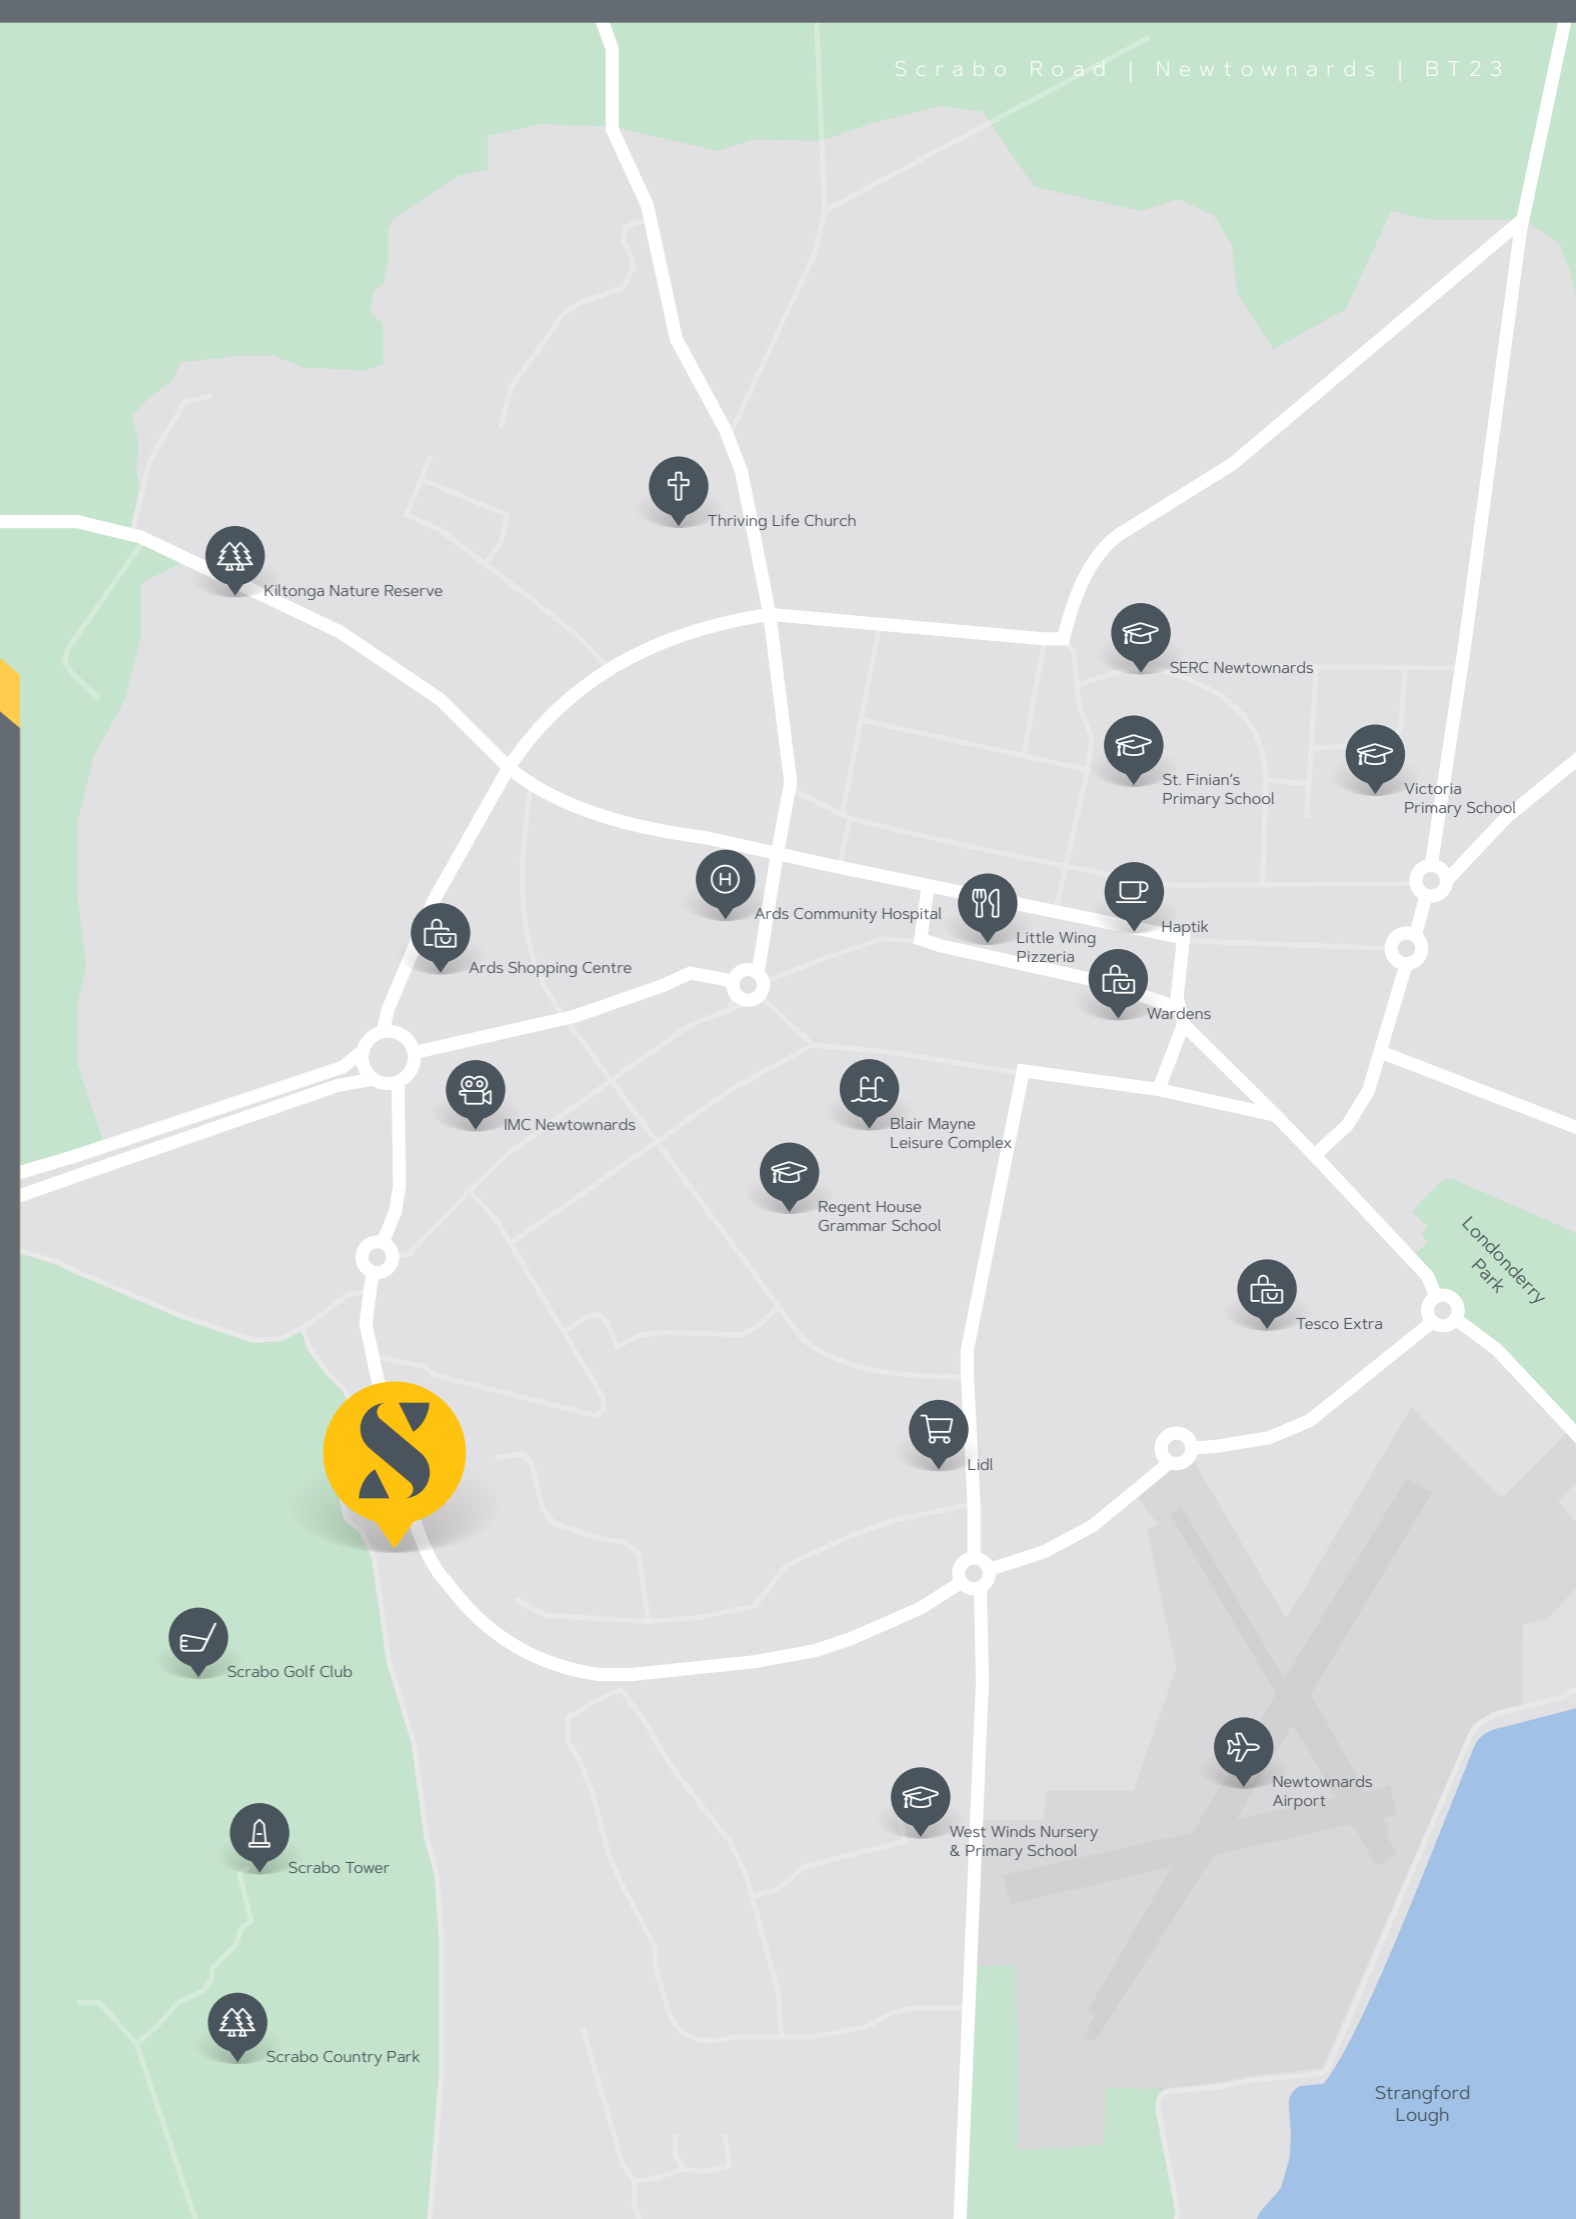

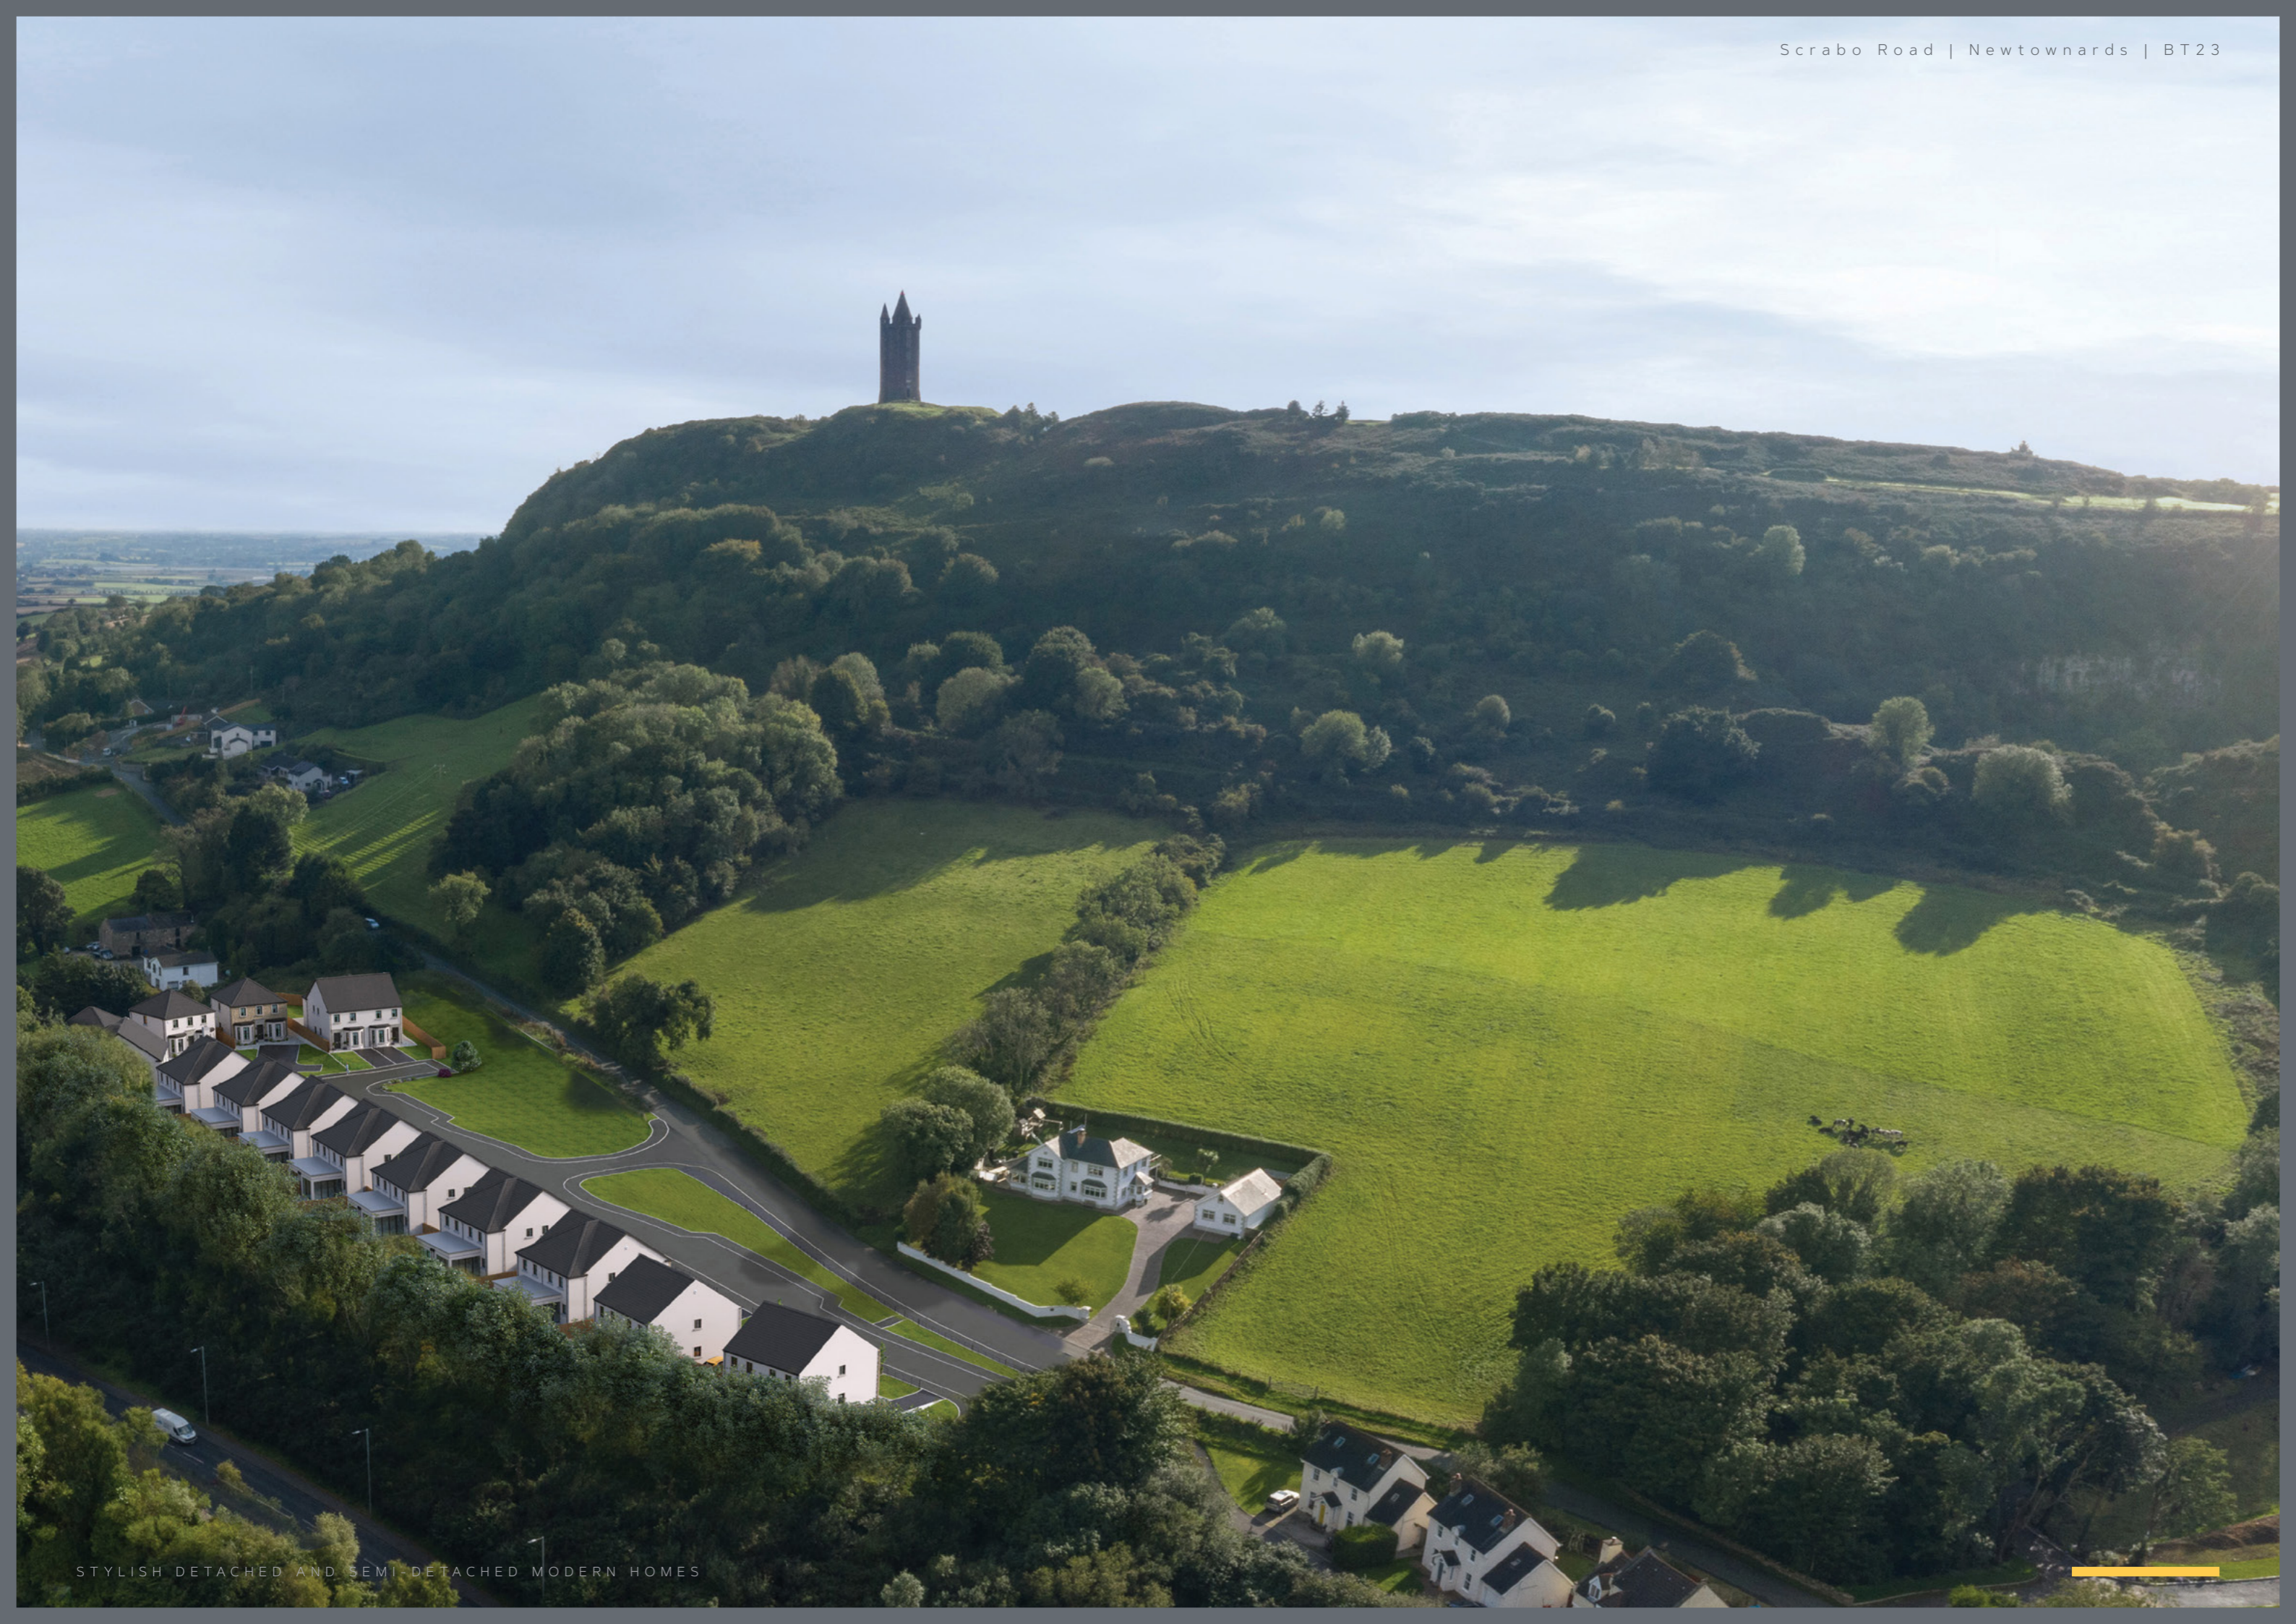



DEVELOPER

info@dunlophomes.com
www.dunlophomes.com



SELLING AGENT

028 9024 4000
info@colliersni.com
www.colliersni.com



SELLING AGENT

028 9180 0700
newtownards@simonbrien.com
www.simonbrien.com



Disclaimer:

These particulars do not constitute any part of an offer or contract. None of the statements contained in these particulars are to be relied on as statements or representations of fact and intending purchasers must satisfy themselves by inspection or otherwise as to the correctness of each of the statements contained in these particulars. All measurements of area are quoted as Net Sales Area which is calculated in accordance with the RICS Code of Measuring Practice (6th Edition) APP 21. Configurations of kitchens, bathrooms and wardrobes may be subject to alteration from those illustrated without prior notification. Purchasers should satisfy themselves as to the current specification at the time of booking. The Vendor does not make or give, and neither the Selling Agent, nor any person in their employment, has any authority to make or give any representation or warranty whatever in relation to any property. Artist's impressions and internal photographs are for illustration only. Plans are not to scale and all dimensions shown are approximate.